

**DRAMA MUSIC 1ST FLOOR PLAN**

NO SCALE



Plot Date: 07-29-14  
Note:  
Plan is diagrammatic and  
schematic in nature,  
scale is not confirmed



SANTA BARBARA CITY COLLEGE

Santa Barbara City College  
721 Cliff Drive  
Santa Barbara, CA 93109-2394

DESIGN PROFESSIONAL:

ARCHITECTS CONSULTING SERVICE

Richard McKenzie AIA

1187 COAST VILLAGE RD., SUITE 10-H  
SANTA BARBARA, CA 93108  
PHONE (805) 331-6259

BUILDING FLOOR PLANS

PROJECT NAME:

SHEET CONTENTS:

DRAMA MUSIC  
2ND FLOOR PLAN  
(WEST CAMPUS)


DATE: 07.01.2014

LAST REVISED DATE:

SBCC Drawing Name:  
DM-02.dwg

DM-02

SHEET 13 OF 48

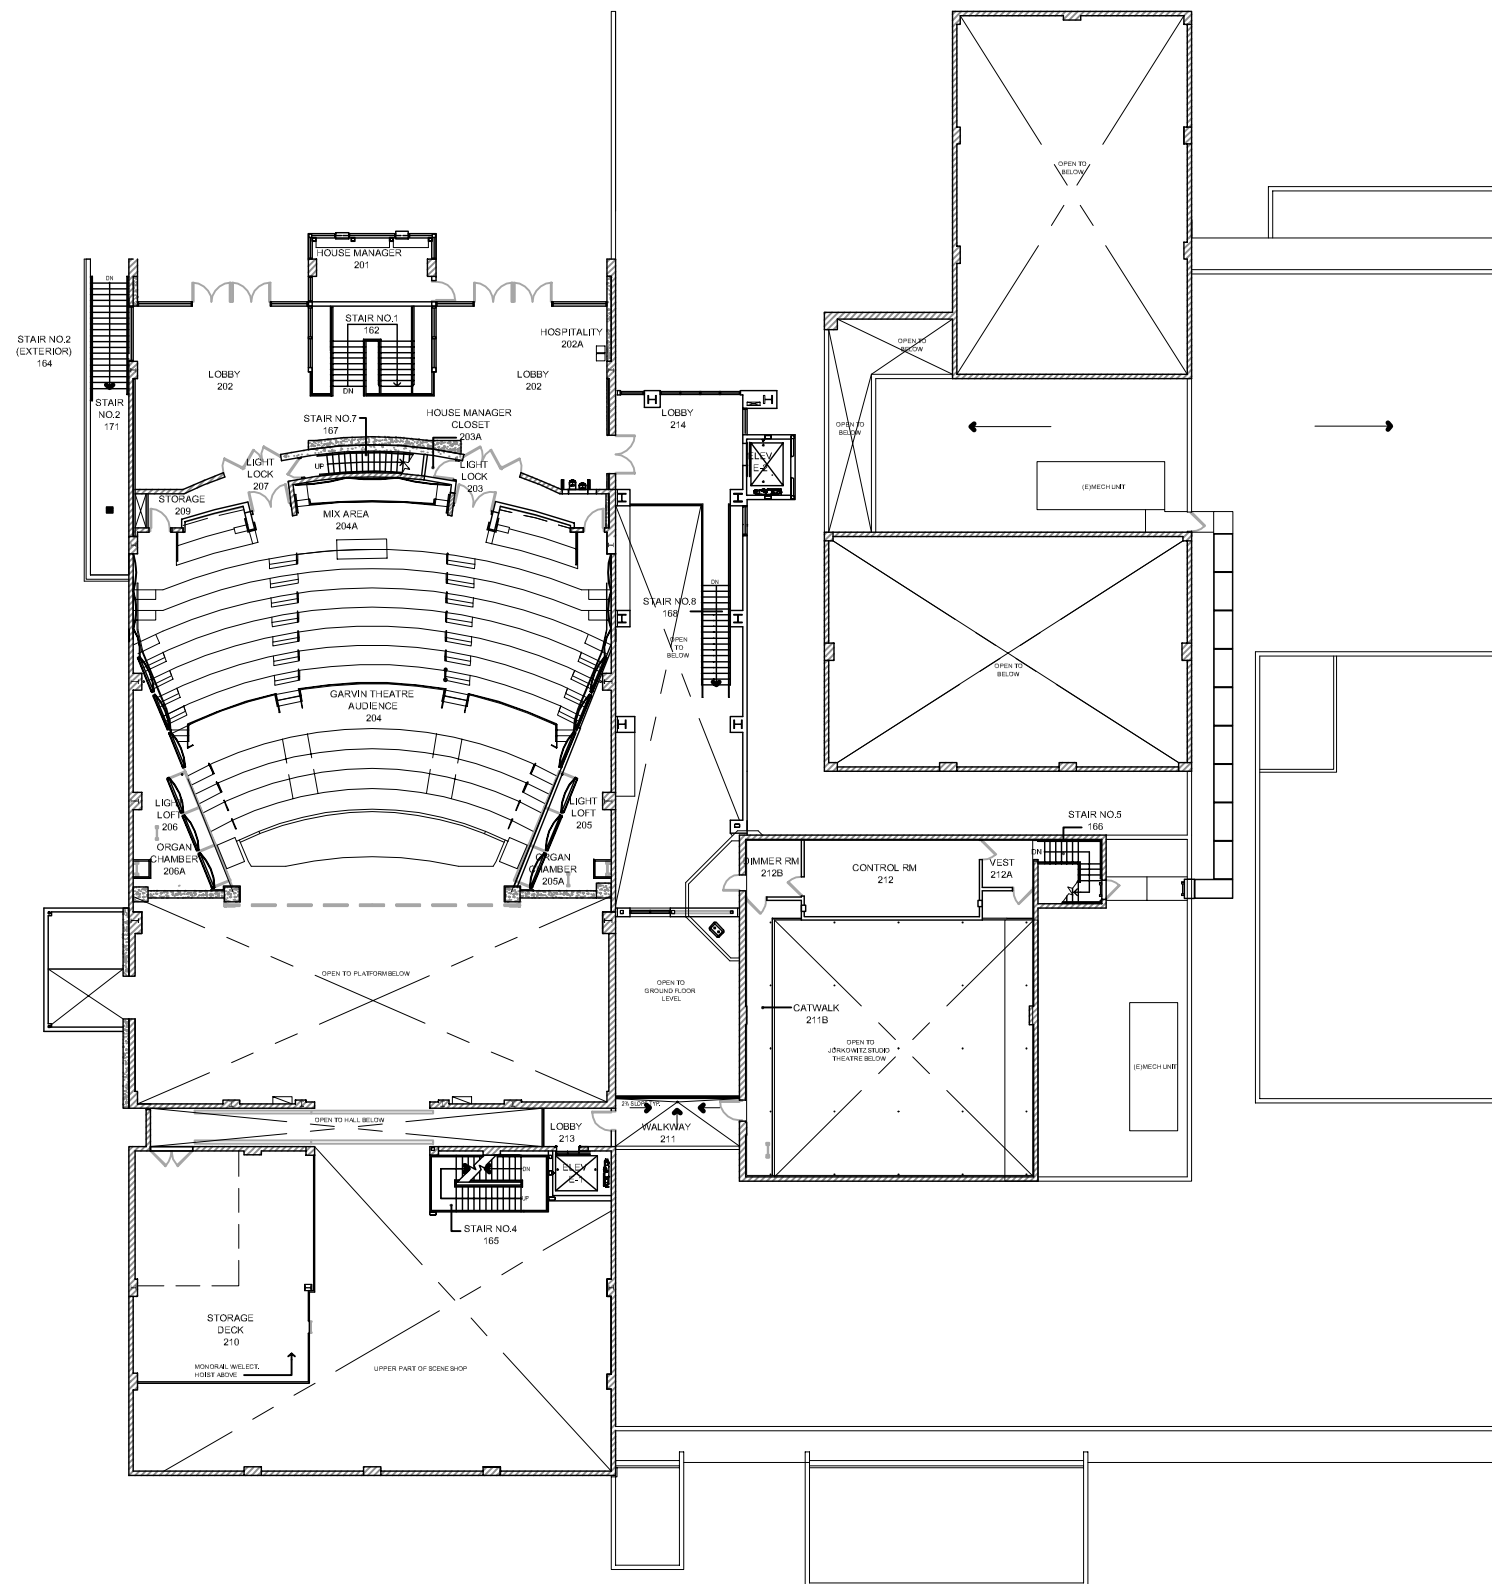

DRAMA MUSIC 2ND FLOOR PLAN

NO SCALE



Note:  
Plan is diagrammatic and  
schematic in nature,  
scale is not confirmed

PLOT DATE: 07-29-14

DESIGN PROFESSIONAL:

**ARCHITECTS CONSULTING SERVICE**

Richard McKenzie AIA

1187 COAST VILLAGE RD., SUITE 10-H  
SANTA BARBARA, CA 93108  
PHONE (805) 331-6259

**BUILDING FLOOR PLANS**

PROJECT NAME:

SHEET CONTENTS:

**DRAMA MUSIC  
MEZZANINE  
& BASEMENT  
FLOOR PLANS  
(WEST CAMPUS)**


DATE: 07.01.2014

LAST REVISED DATE:

SBCC Drawing Name:  
DM-03


**DM-03**

SHEET 14 OF 48

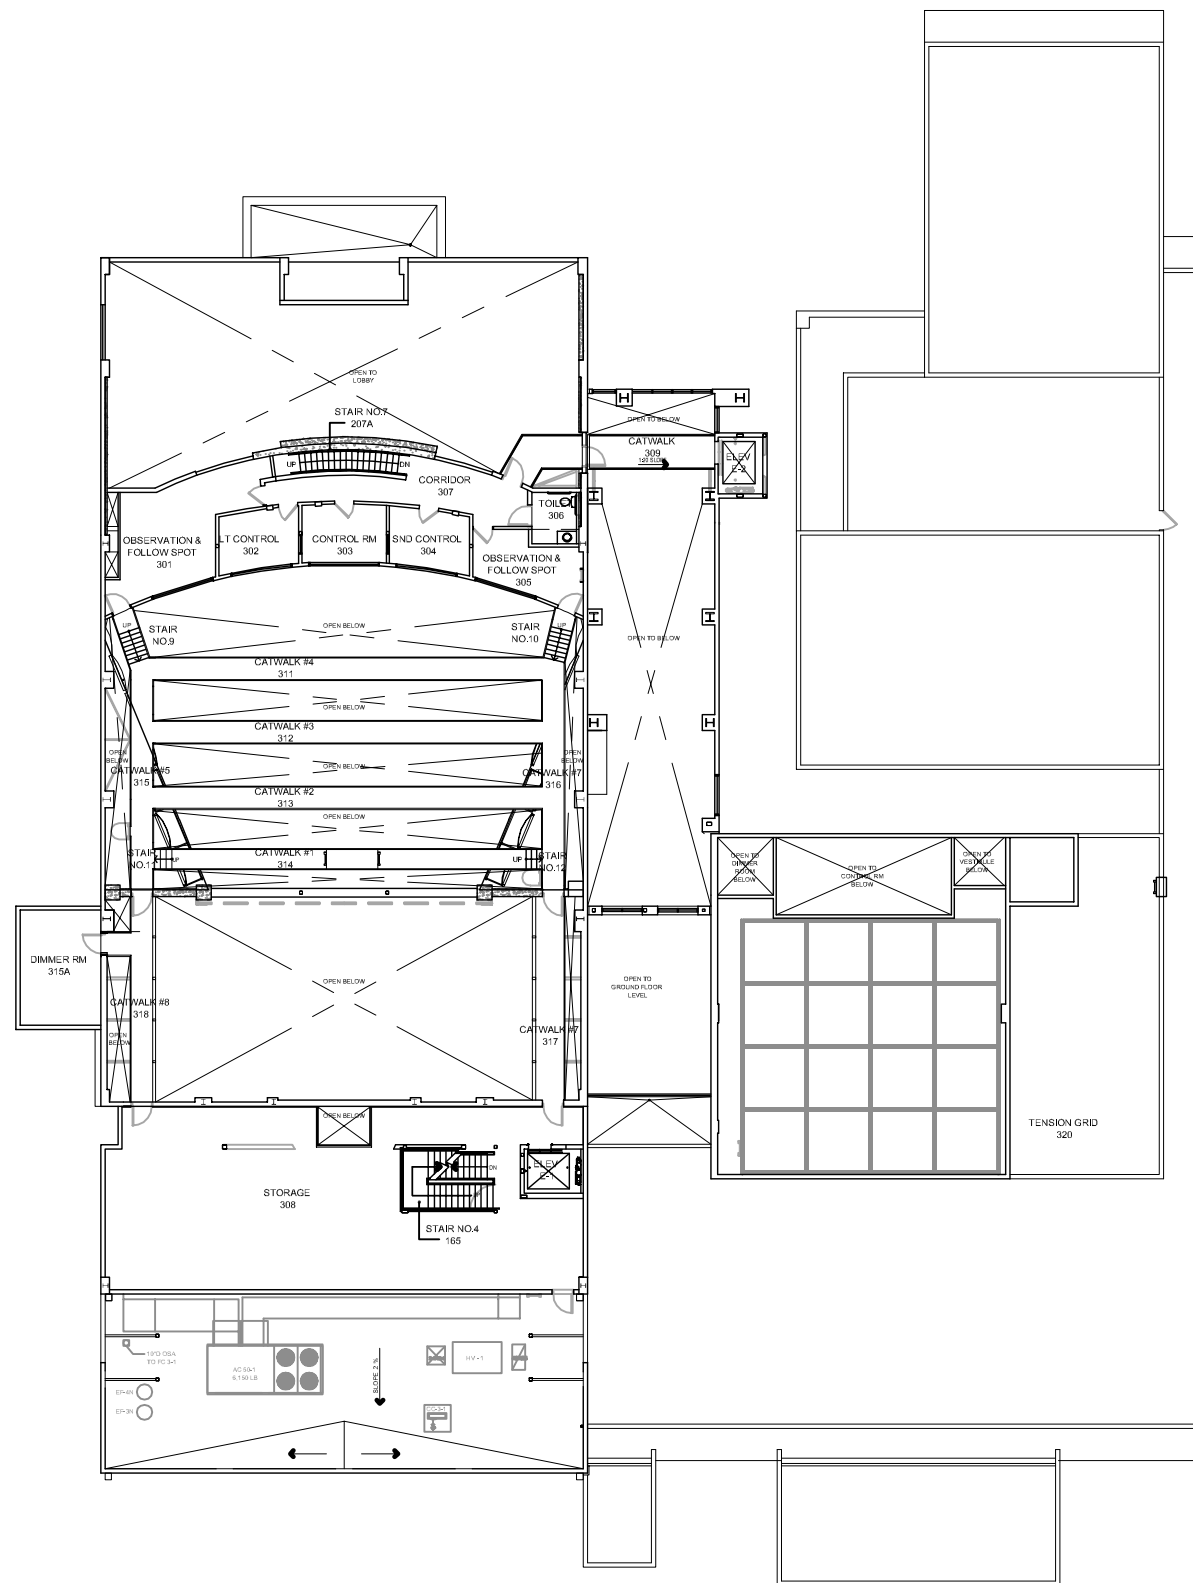

**DRAMA MUSIC MEZZANINE FLOOR PLAN**

NO SCALE

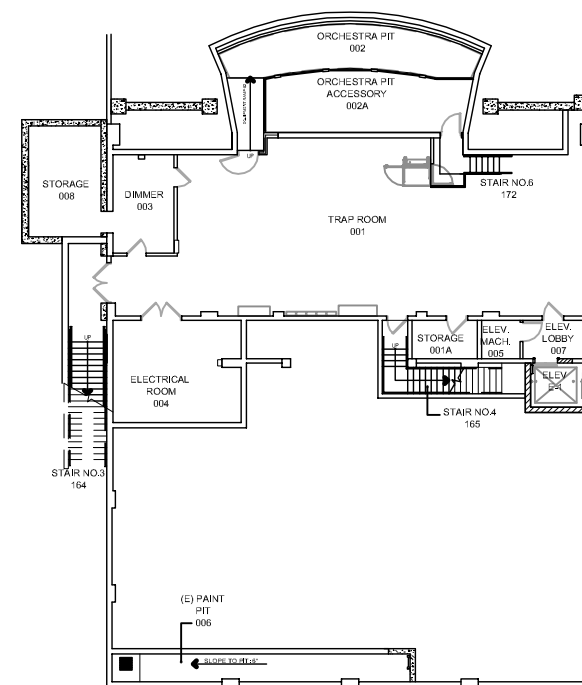

**BASEMENT FLOOR PLAN**

NO SCALE



Plot Date: 07-29-14  
Note:  
Plan is diagrammatic and  
schematic in nature,  
scale is not confirmed