



SANTA BARBARA CITY COLLEGE

Santa Barbara City College
721 Cliff Drive
Santa Barbara, CA 93109-2394

DESIGN PROFESSIONAL:

ARCHITECTS CONSULTING SERVICE
Richard McKenzie AIA

1187 COAST VILLAGE RD., SUITE 10-H
SANTA BARBARA, CA 93108
PHONE (805) 331-6259

BUILDING FLOOR PLANS

PROJECT NAME:

SHEET CONTENTS:

LIBRARY BUILDING
1ST FLOOR PLAN
(WEST CAMPUS)

DATE: 07.01.2014


LAST REVISED DATE:

SBCC Drawing Name:
LIB-01.dwg

LIB-01

SHEET 31 OF 48

FIRE ROAD

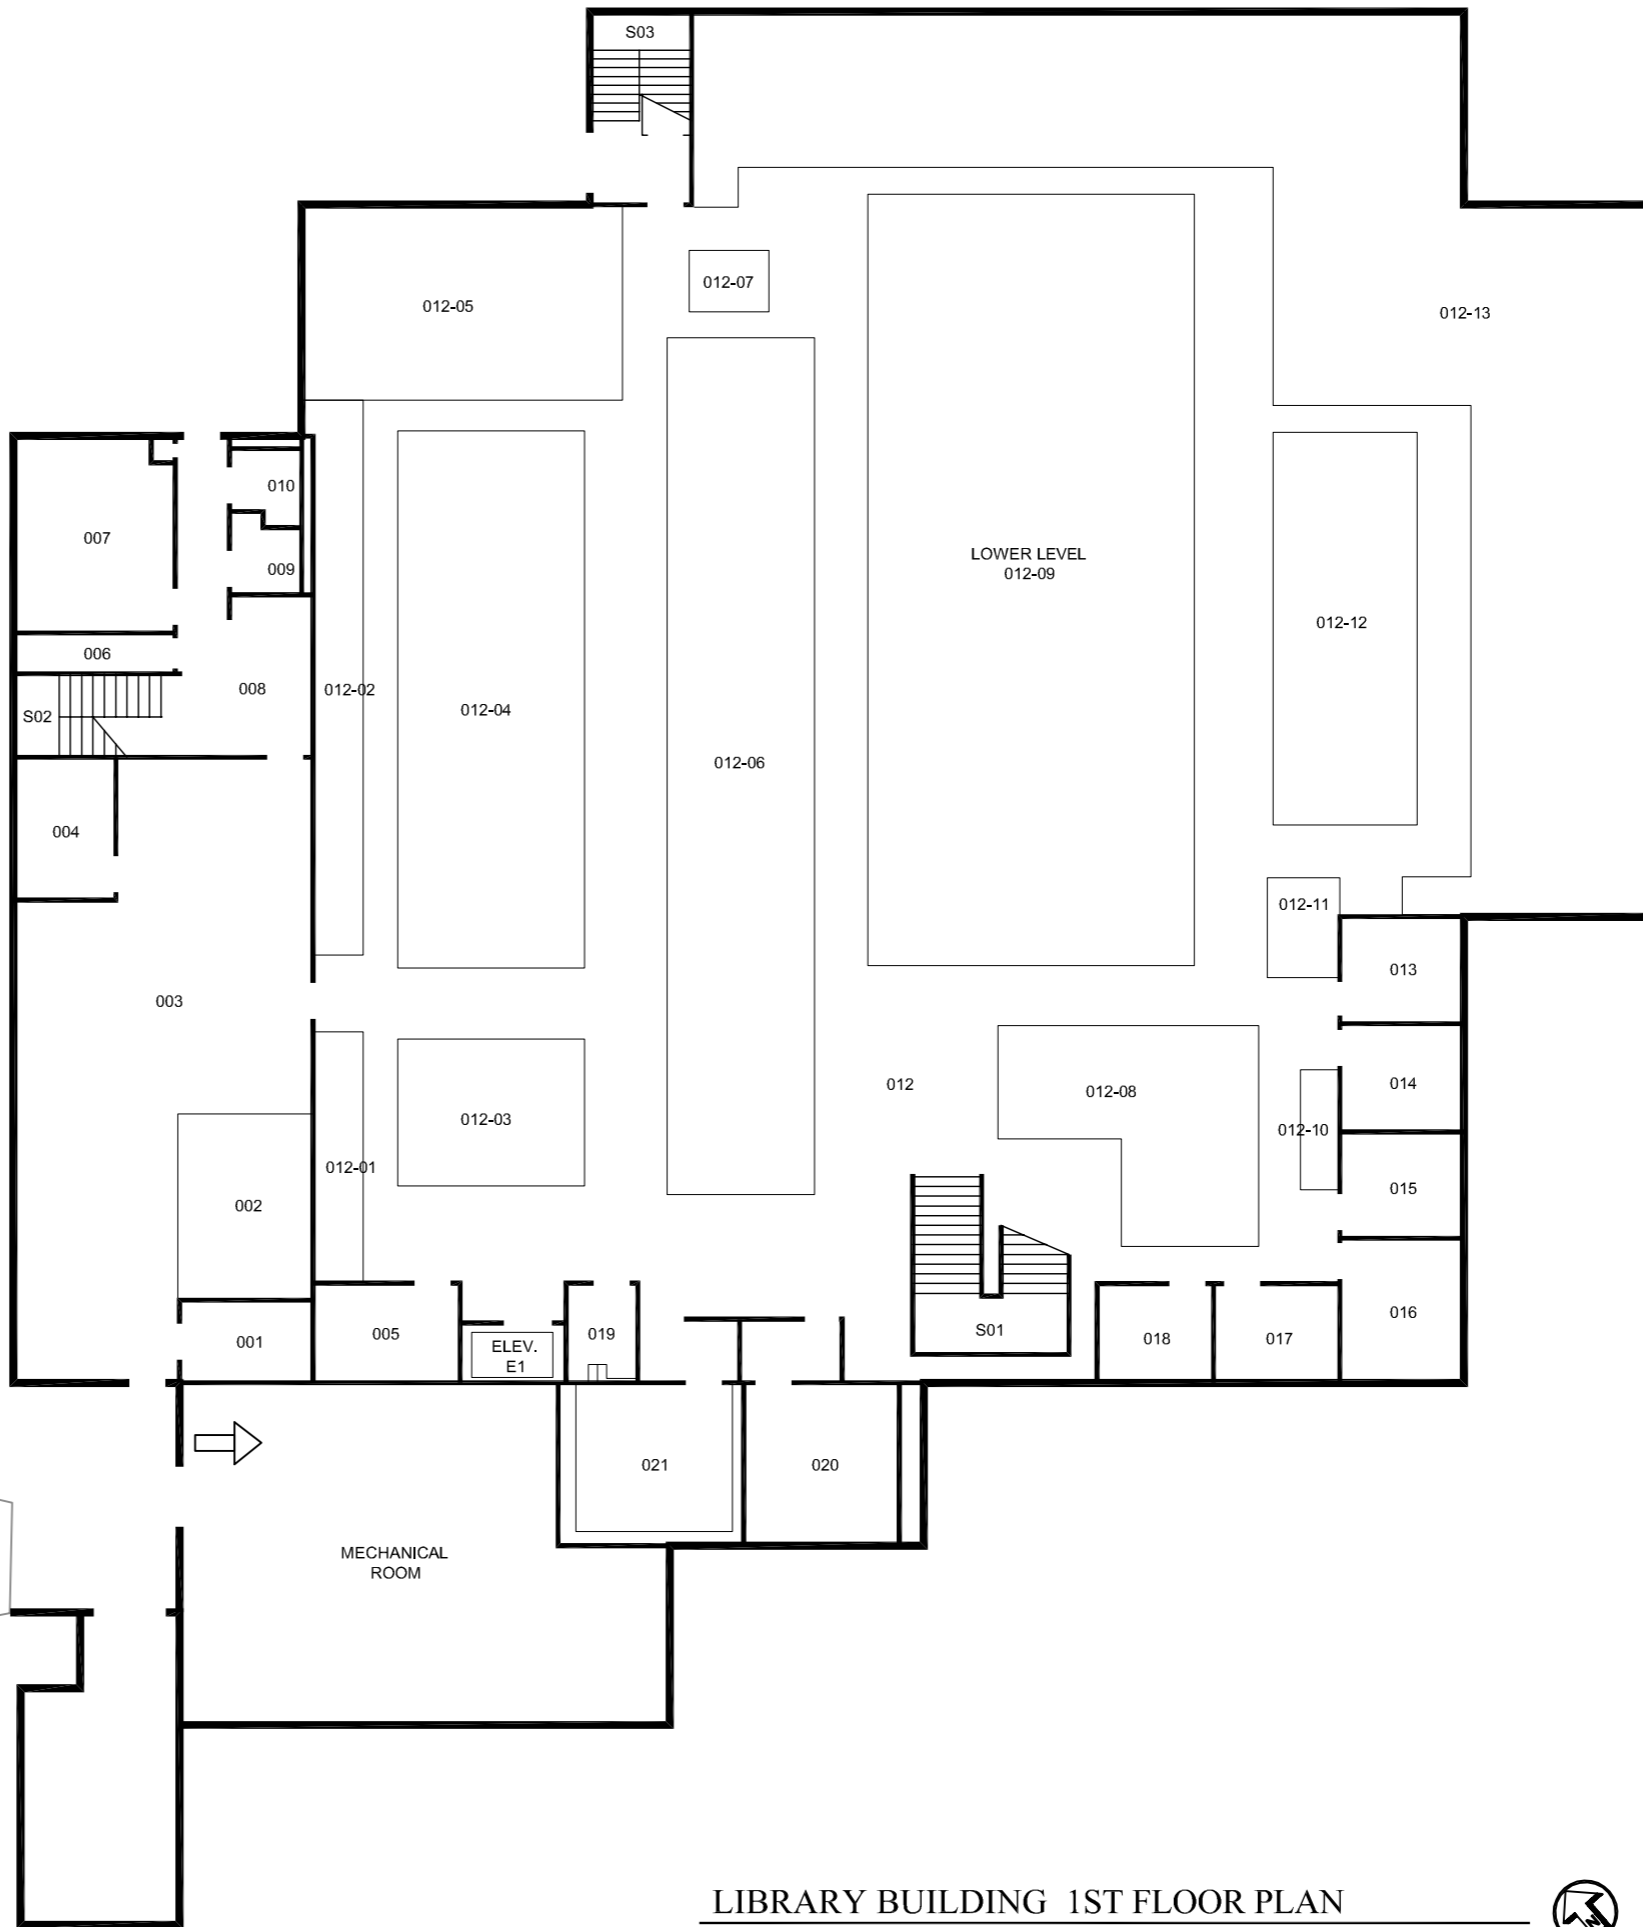

LIBRARY BUILDING 1ST FLOOR PLAN

NO SCALE



Plot Date: 07-29-14
Note:
Plan is diagrammatic and
schematic in nature,
scale is not confirmed

