



SANTA BARBARA CITY COLLEGE

Santa Barbara City College
721 Cliff Drive
Santa Barbara, CA 93109-2394

DESIGN PROFESSIONAL:

ARCHITECTS CONSULTING SERVICE

Richard McKenzie AIA

1187 COAST VILLAGE RD., SUITE 10-H
SANTA BARBARA, CA 93108
PHONE (805) 331-6259

BUILDING FLOOR PLANS

PROJECT NAME:

SHEET CONTENTS:

PHYSICAL SCIENCE LECTURE FLOOR PLAN (EAST CAMPUS)


DATE: 07.01.2014

LAST REVISED DATE:

SBCC Drawing Name: PSC-04.dwg

PSC-04

SHEET 39 OF 48

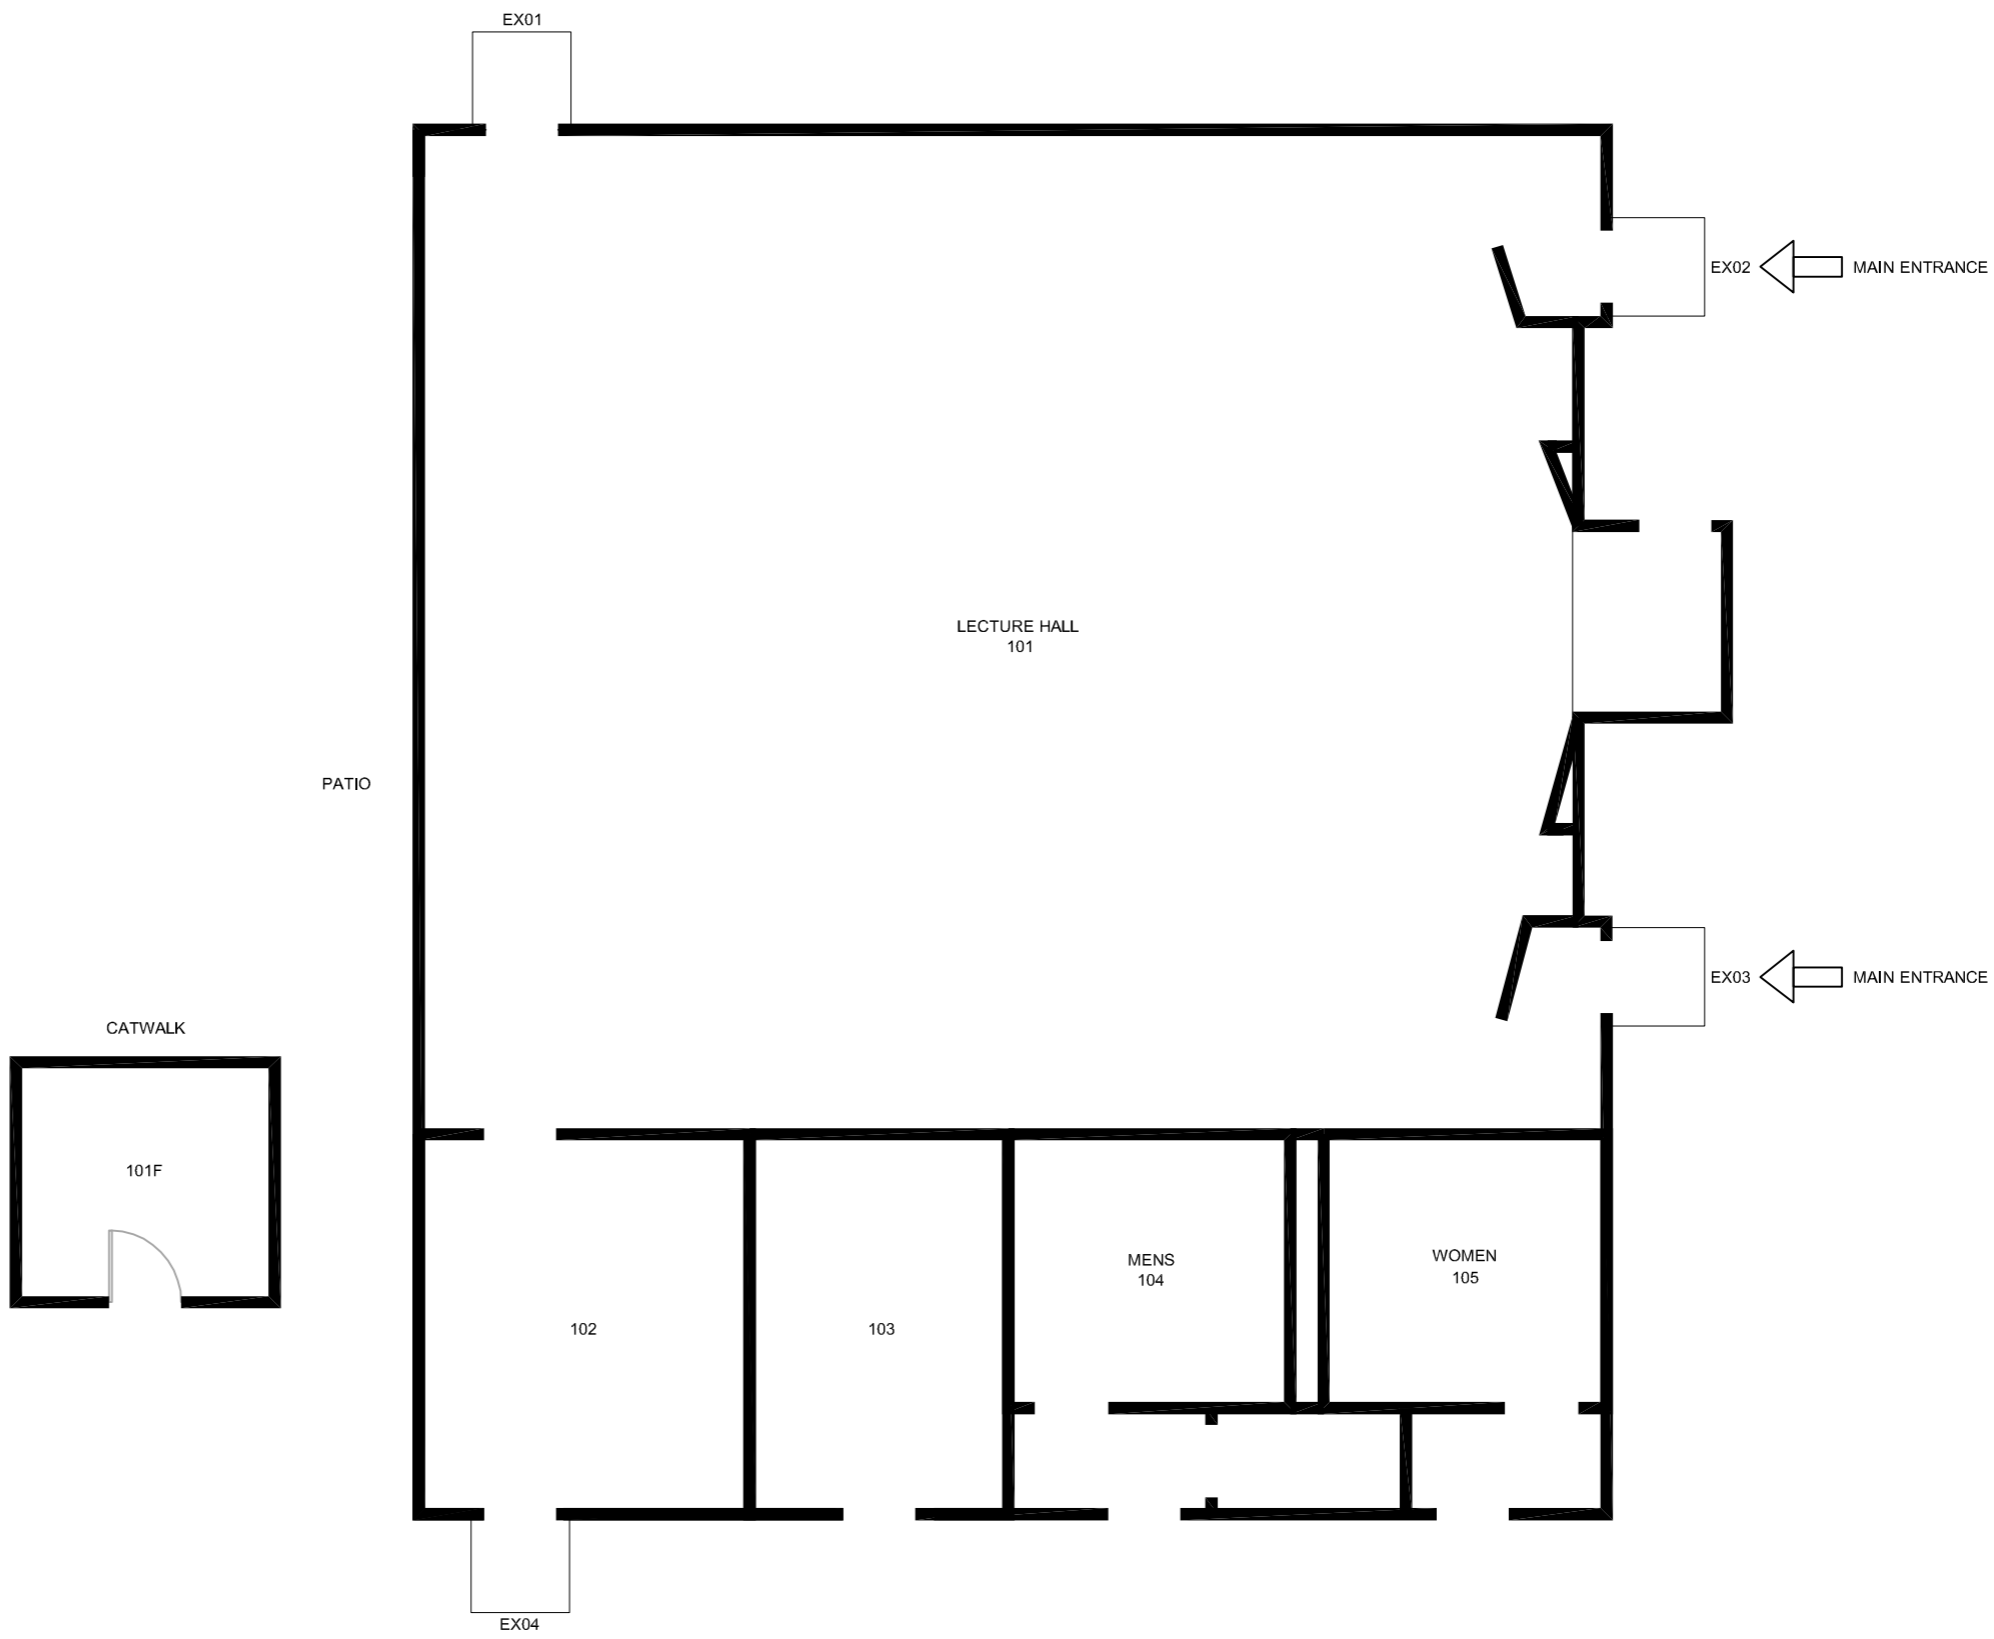

Note:
Plan is diagrammatic and
schematic in nature,
scale is not confirmed

PHYSICAL SCIENCE LECTURE FLOOR PLAN

NO SCALE

